


S.A.S. NAGAR
SECTOR - 54
(URBAN ESTATE PHASE II)

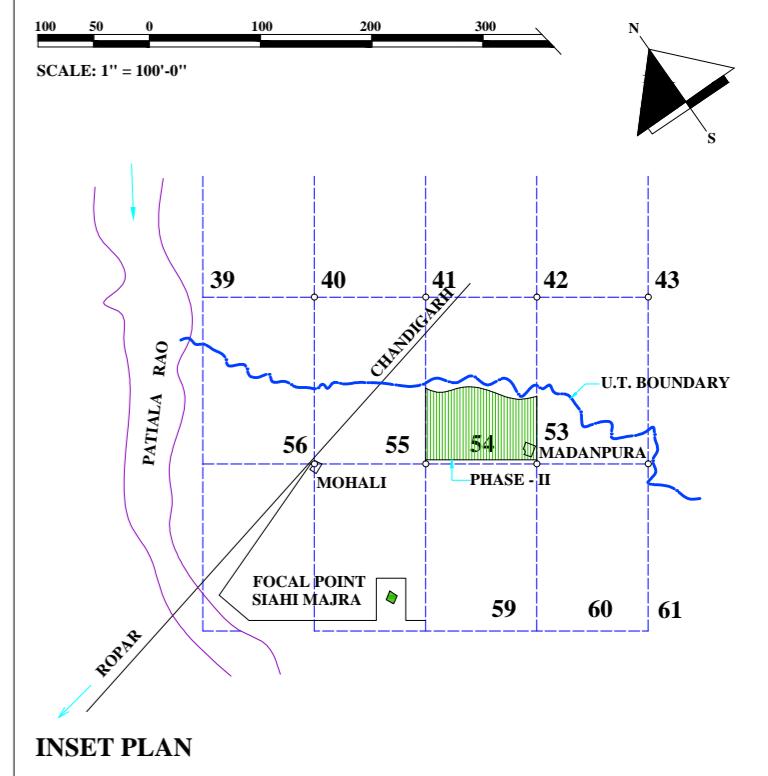

Total area of sector 54 265.00 Acres
Area falls in u.t (chandigarh) 98.00 Acres
Area falls in punjab 167.00 Acres

SCHEDULE OF ACCOMMODATION

CATEGORY	SIZE	NO. OF PLOTS	AREA IN ACRES.
1. Area under plots	24'0"-x10'-0"	294	11.69 Acres
2. Area under industrial fine	33'9"-x10'-0"	188	17.45
3. Area under commercial pocket	10'-0"-x10'-0"	10	0.10
4. Area under convenient shopping	10'-0"-x10'-0"	0	0.32
5. Area under educational (schools)	10'-0"-x10'-0"	0	7.34
6. Area under dispensary	10'-0"-x10'-0"	0	1.50
7. Area under works	10'-0"-x10'-0"	0	5.50
8. Area under e.g.s	10'-0"-x10'-0"	0	0.33
9. Area under reserved pocket	10'-0"-x10'-0"	0	1.92
10. Area under open spaces	10'-0"-x10'-0"	0	19.92
11. Area under roads	10'-0"-x10'-0"	0	43.20
12. Area under group housing	10'-0"-x10'-0"	0	13.90
Total area under the scheme			167.00

Total area of sector 54 265.00 Acres
Area falls in u.t (chandigarh) 98.00 Acres
Area falls in punjab 167.00 Acres


SCHEDULE OF ACCOMMODATION

CATEGORY	SIZE	NO. OF PLOTS	AREA IN ACRES.
7½ Marla	24'0"-x10'-0"	294	11.69 Acres
10 Marla	33'9"-x10'-0"	188	17.45
One Kanal	59'-0"-x90'-0"	25	23.24 Acres
Total number of plots		707	45.13 Acres
Total area under the plots			
Shop cum flats	16'-0"-x66'-0"	76	1.90 Acres
Shop-cum-office	33'-0"-x32'-0"	9	0.09 Acres
Bowls	8'-3"-x24'-0"	84	0.45 Acres
Cinema	223'-0"-x298'-0"	1	1.53 Acres
Total number of commercial plots			
Total area under commercial plots			170
Area under commercial plots			4.78 Acres
Area under open spaces & parks & roads			4.78 Acres
Total area under commercial plots			5.54 Acres
High school	444'-0"-x498'-6"		5.08 Acres
Primary school	(333'-0"-x170'-9")		2.20 Acres
Primary school	50'-0"-x90'-0"		1.00 Acres
Total area under education pocket			7.34 Acres


NOTES:-

- All measurements are to be exact and should be checked at site.
- All dimensions are to be taken from the center line of the carriage road, which are shown by dash & dots.
- Radius of curve are given.
- For junction treatment refer to detail.
- The cross section of road 'x' will be as shown in the drawing.
- For road sections refer to Drg. No. D.T.P. (P) 94 / 67 D.T.P. (P) 395 / 69.
- The site of L.D. system have been completed in this drawing wide East. No. 3071 S.P. (5) dated 10.5.1998.
- The site of electric substation, complaint office & S.D.O. office has been shifted from the one previously revised in open space in front of Plot No. 136 / 39 to the present one falling in the primary school with the green buffer as shown on the plan in accordance with the concurrence conveyed S.L.U.D Memo No. IDU-18 PART II) 75 / 31832 dated 22.8.75 to the address of C.C.P. (PB) and conveyed to this office vide Endt. No. 2364 AP.(1) SC 17 dated 9/75.
- This drawing supersedes of this office Drawing No. : 75 / 19 dated 8.10.75 , 79 / 231 dated 6-11-79 & 85/475 dated 22-1-85.
- Govt. / private school identified as approved by C.T.P. (PB) wide Letter No. 1514 C.T.P. (PB) / SP - 275 dated 23.5.89.
- As per decision taken in the planning & design committee meeting held on 29.9.98, the pocket opposite Bassi Cinema shall be used for corporate offices.
- Site of J & K Bank 48' x94' area : 500.00 sq yds incorporated in plan as per Endorsement No. PUDA T.P.W. 98 / 1441 dated 13.11.98.
- Site of Sugared office has been incorporated vide S.T.P. PUDA Endt. No. 5440 dt 30.5.02.
- Sites of PR Pollution control board office (53'x96'-9") and F.C.I (100'x93') have been incorporated as per PUDA Letter No. 1471 dt 19.8.02.

SECTOR - 53 **SCHEME ACQUISITION BOUNDARY**

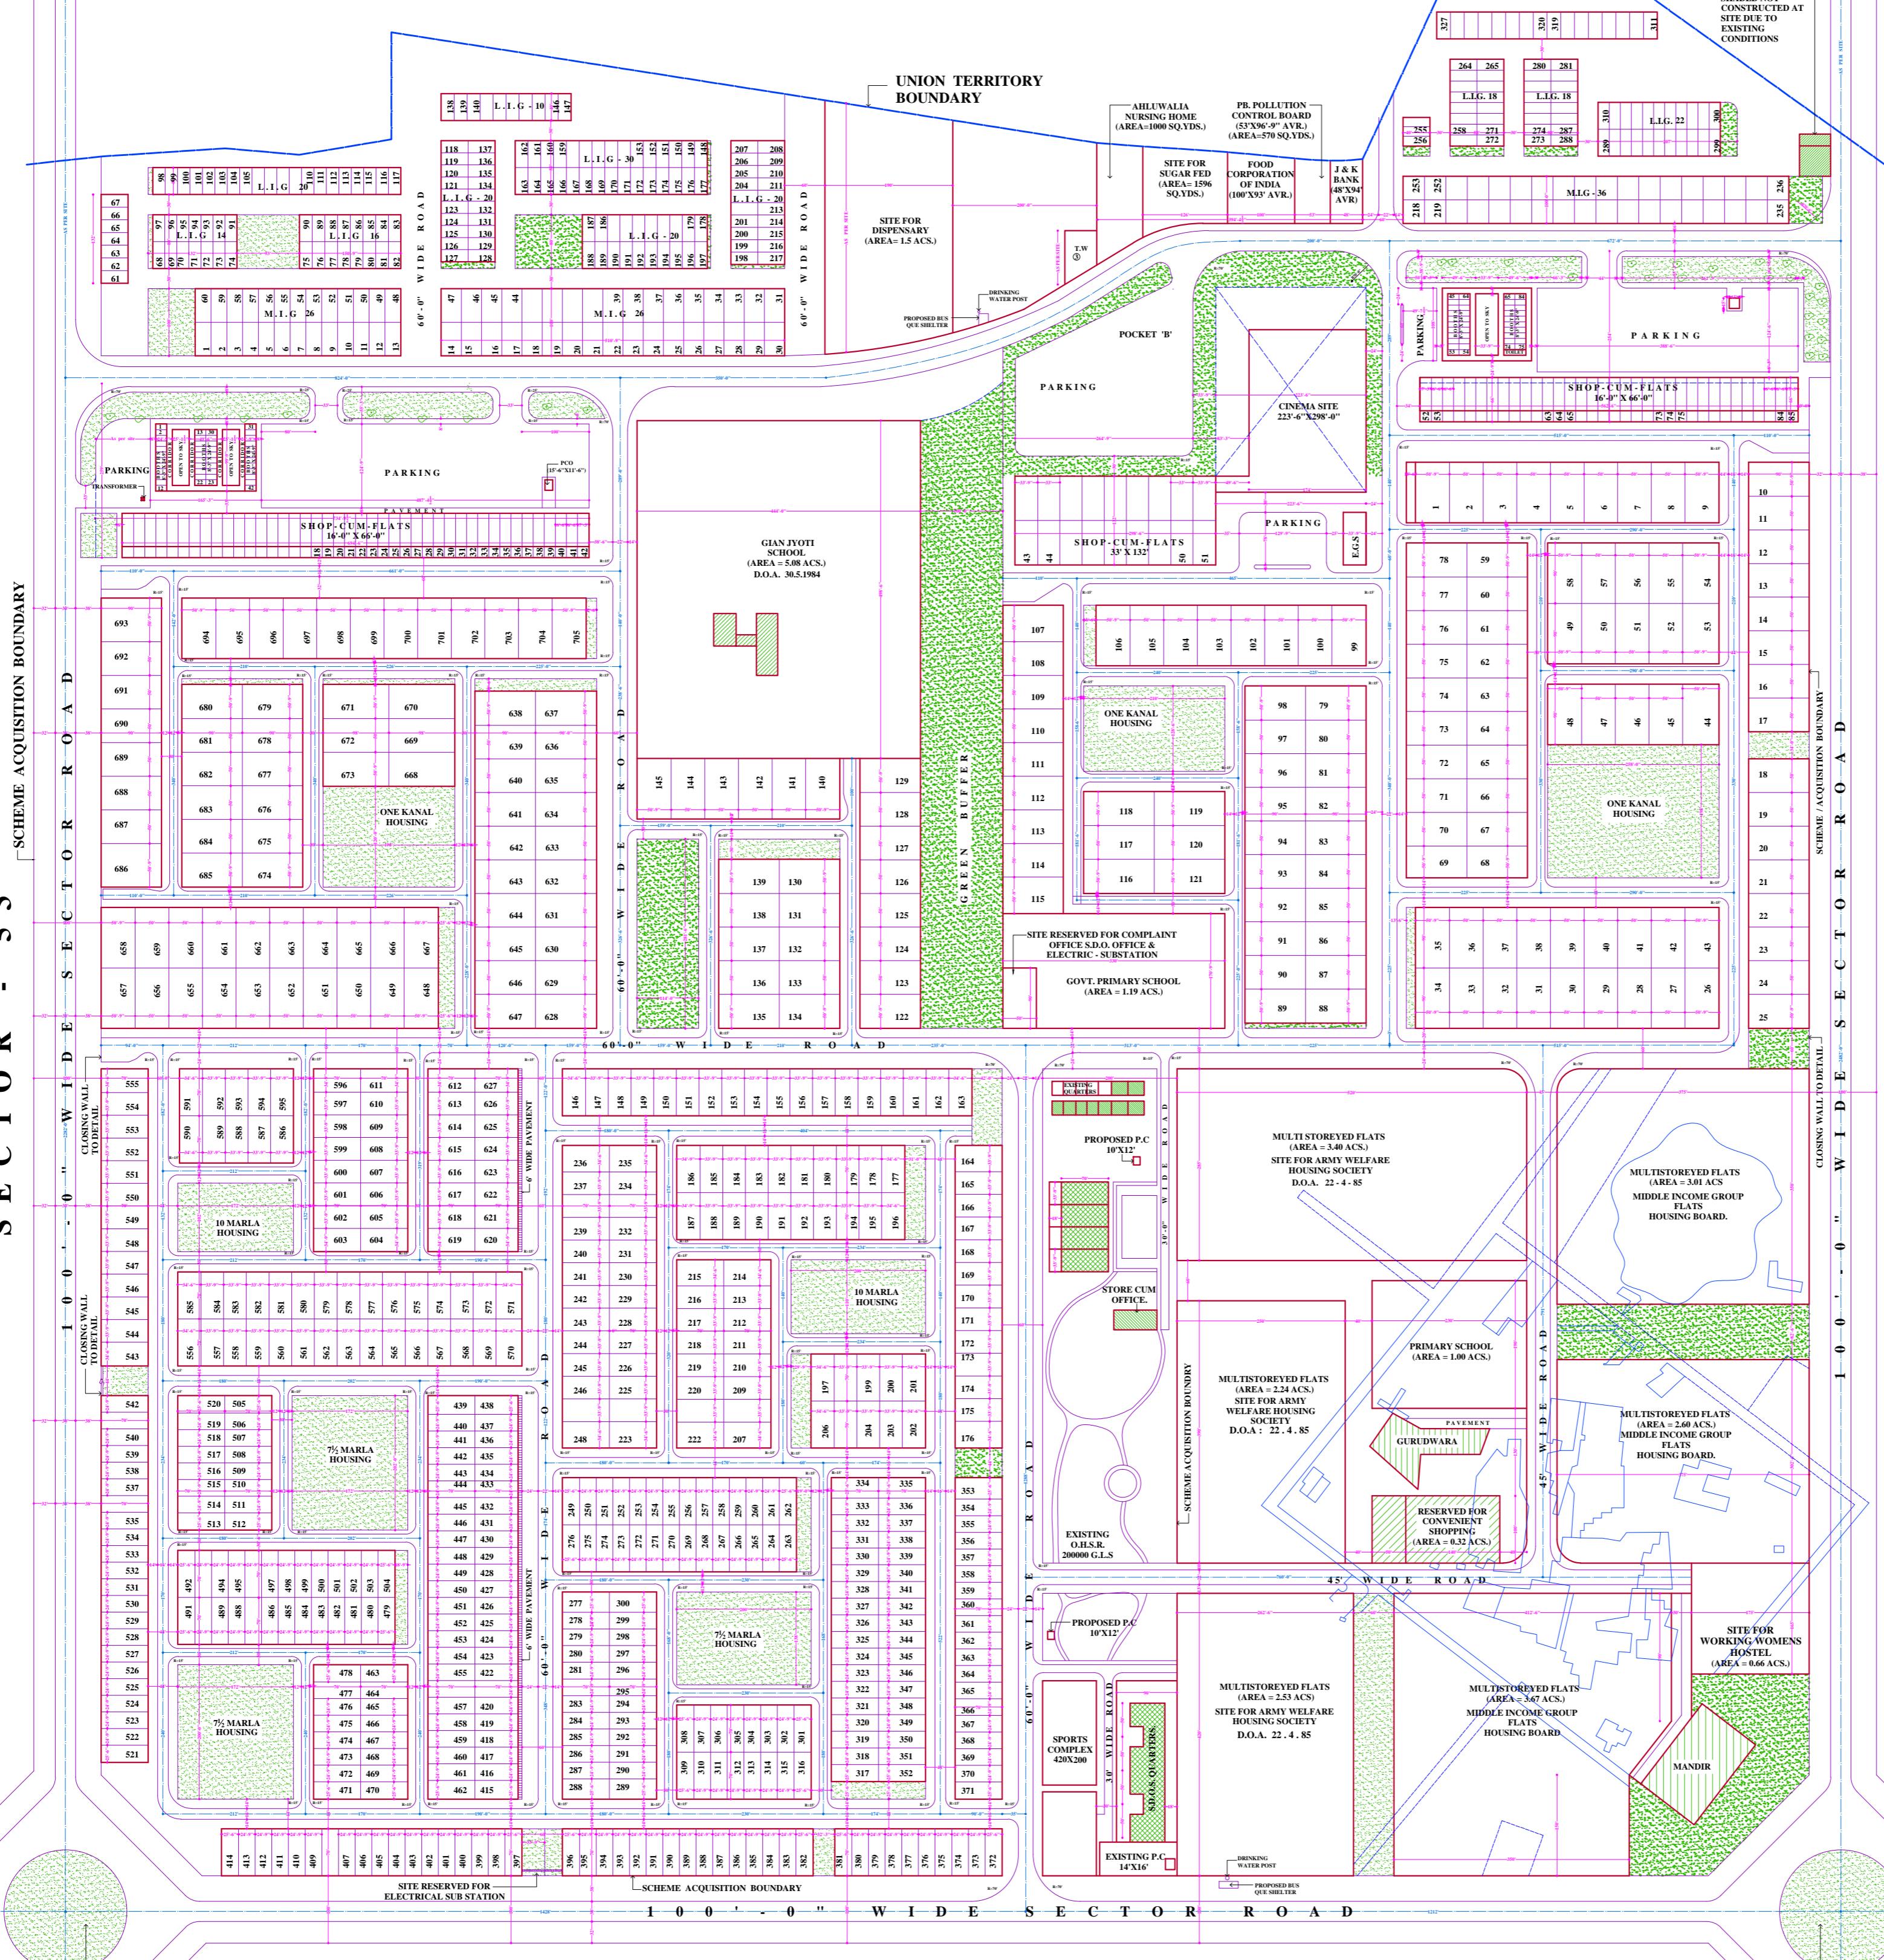

SECTOR - 55 **SCHEME ACQUISITION BOUNDARY**

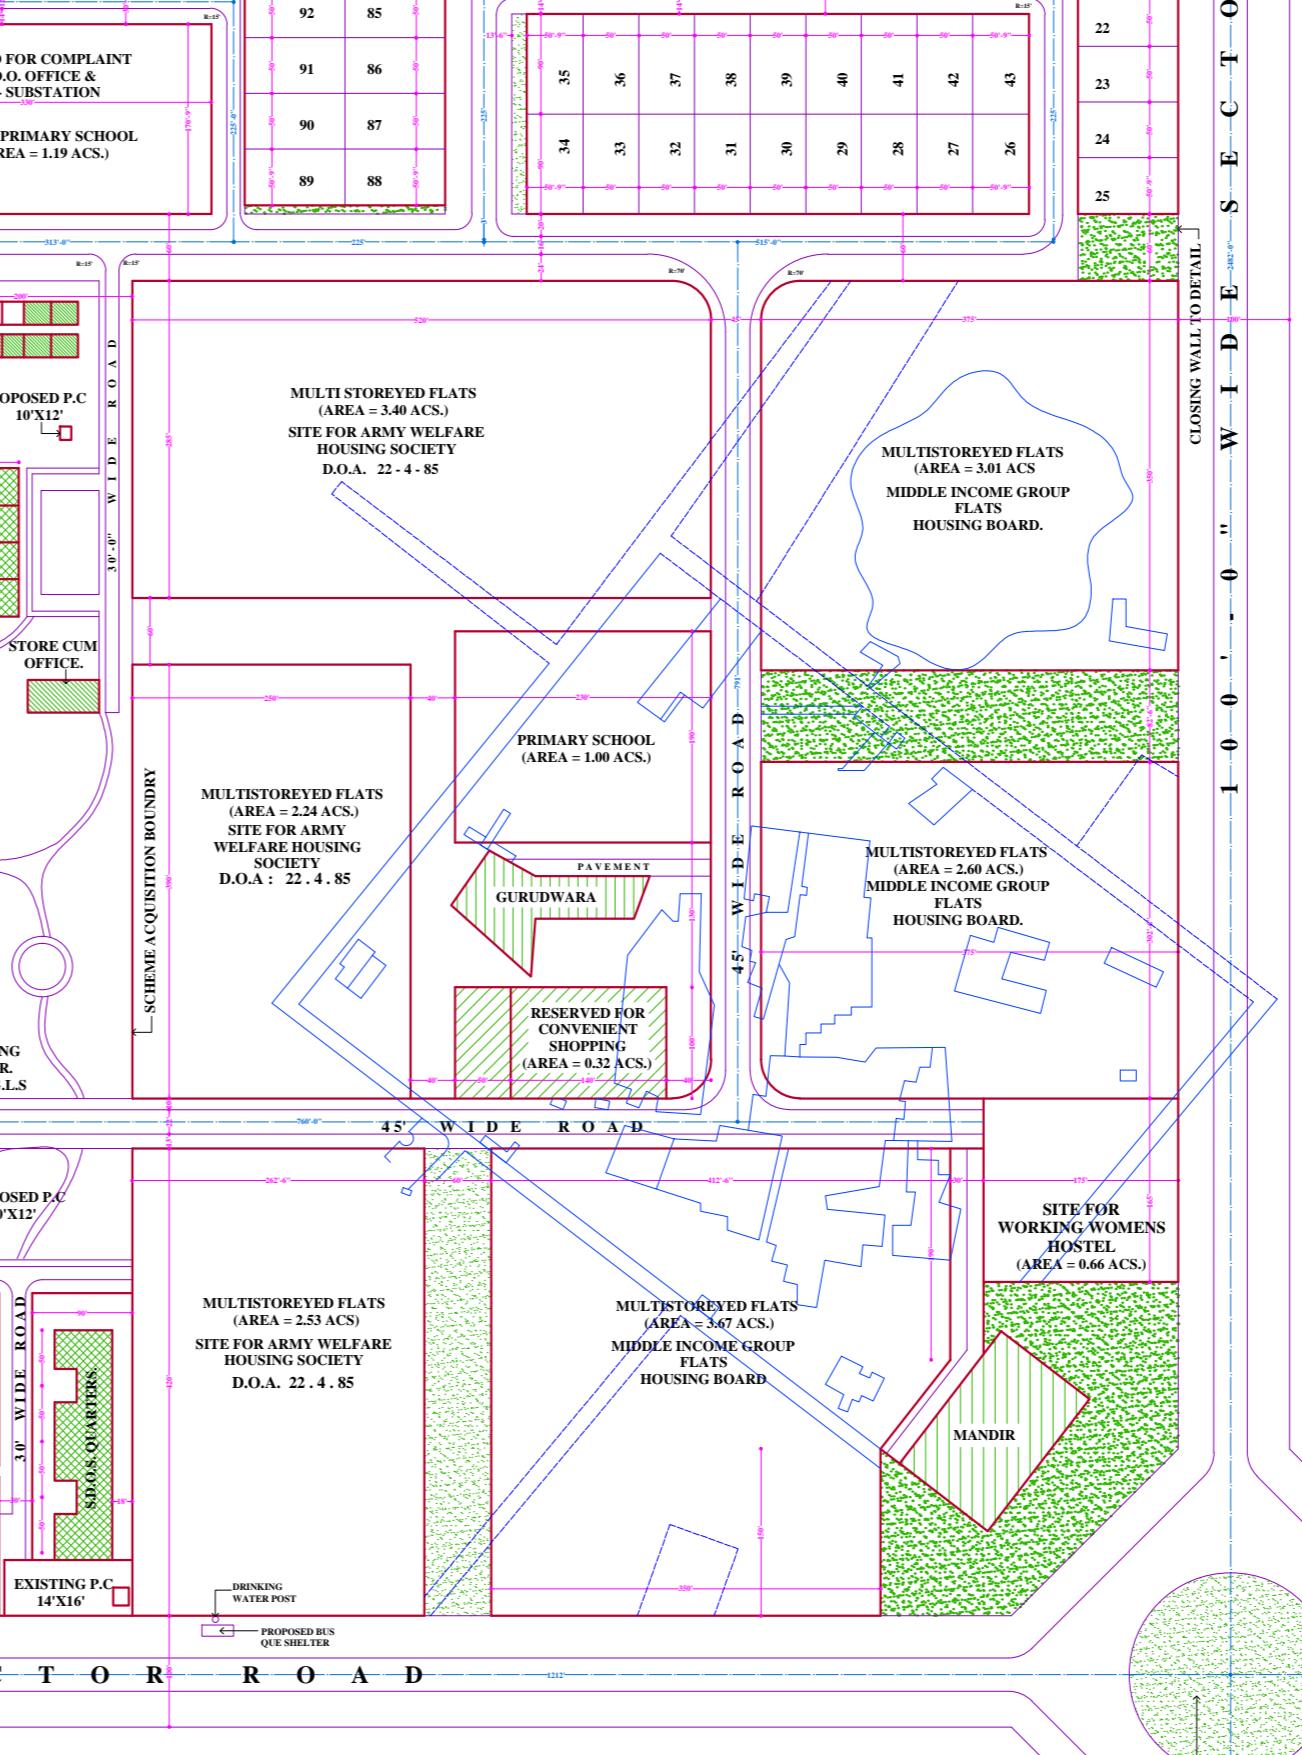

NOTE:-
THE DIGITIZED DRAWING IS BASED ON THE ORIGINAL DRAWING OF THE CONCERNED DEPARTMENT. IN CASE OF ANY DISCREPANCY THE DETAILS IN THE ORIGINAL DRAWING SHALL PREVAIL UPON.

LAYOUT CUM DEMARCTION PLAN SECTOR-54

OFFICE OF THE DIVISIONAL TOWN PLANNER
S.A.S NAGAR

DRG. NO: DTP (SAS NAGAR) 951/87 DATED: 7.9.87

TRACED BY: Kiran Khanna CHECKED BY:

- Sd - Planning Asstt.	- Sd - Asstt. Town Planner	- Sd - Divl. Town Planner	- Sd - Chief Town Planner
---------------------------	-------------------------------	------------------------------	------------------------------